

MAIN FLOOR PLAN
AREA: 2,624 S.F.



- LEGEND:**
- ⊙ SMOKE ALARM
 - ⊙ PHOTO ELECTRIC ALARM
 - ⊙ CO DETECTOR
 - ⊠ EXHAUST FAN

NOTE:
BEDROOMS WINDOW EGRESS TO HAVE A MIN. UNOBSTRUCTED OPENING OF 3.77 S.F. WITH NO DIM LESS THAN 15"

DRAWN BY: A.R.S.	SCALE: 1/4" = 1'-0"	PROJECT: 558 CRAIGMOHR DRIVE
CAD FILE: 558 CRAIGMOHR III.DWG	DATE: FEB. 2019	TITLE: MAIN FLOOR PLAN

ARSA DESIGN INC. WWW.ARSADESIGN.COM INFO@ARSADESIGN.COM TEL: (604) - 716 - 0479
DRAWING NO. A-2.2



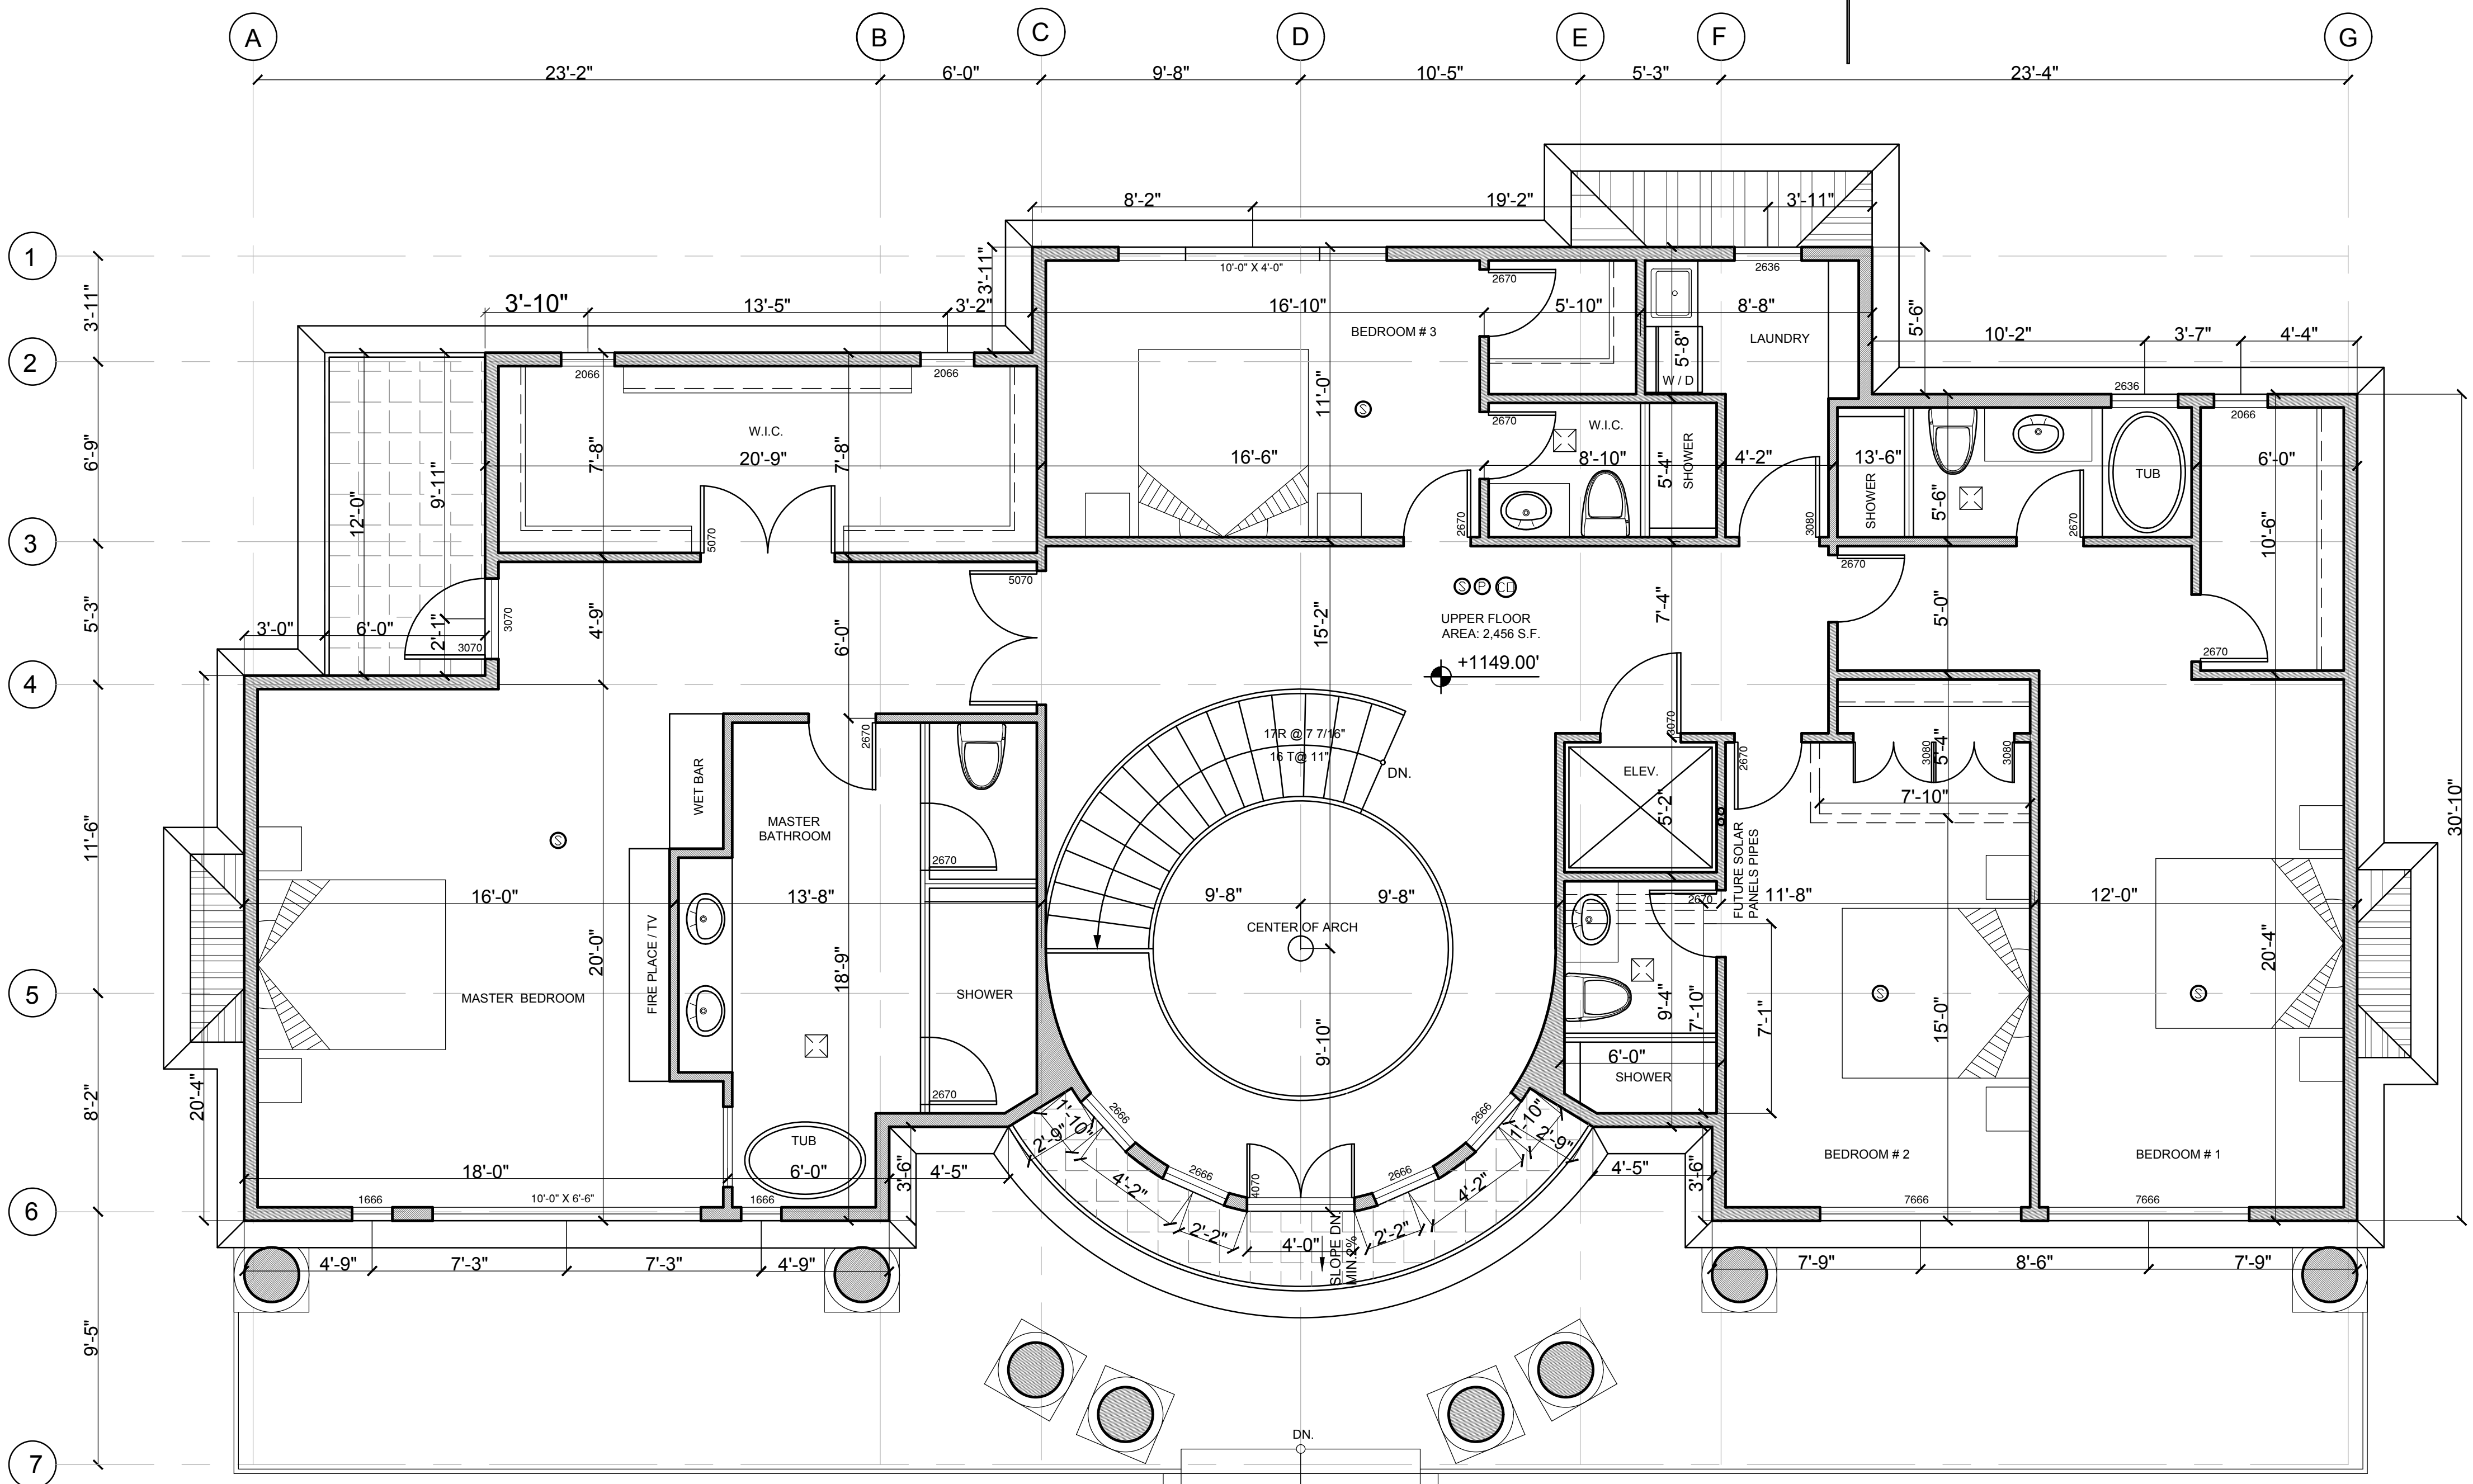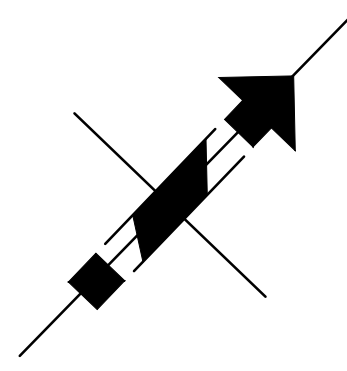

UPPER FLOOR PLAN
AREA: 2,456 S.F.



- LEGEND:
- ⊙ SMOKE ALARM
 - ⊙ PHOTO ELECTRIC ALARM
 - ⊙ CO DETECTOR
 - ⊠ EXHAUST FAN

NOTE:
BEDROOMS WINDOW EGRESS TO HAVE A MIN. UNOBSTRUCTED OPENING OF 3.77 S.F. WITH NO DIM LESS THAN 15"

DRAWN BY: A.R.S.	SCALE: 1/4" = 1'-0"	PROJECT: 558 CRAIGMOHR DRIVE
CAD FILE: 558 CRAIGMOHR III.DWG	DATE: FEB. 2019	TITLE: UPPER FLOOR PLAN

ARSA DESIGN INC. WWW.ARSADDESIGN.COM INFO@ARSADESIGN.COM TEL.: (604) - 716 - 0479
DRAWING NO. A-2.3



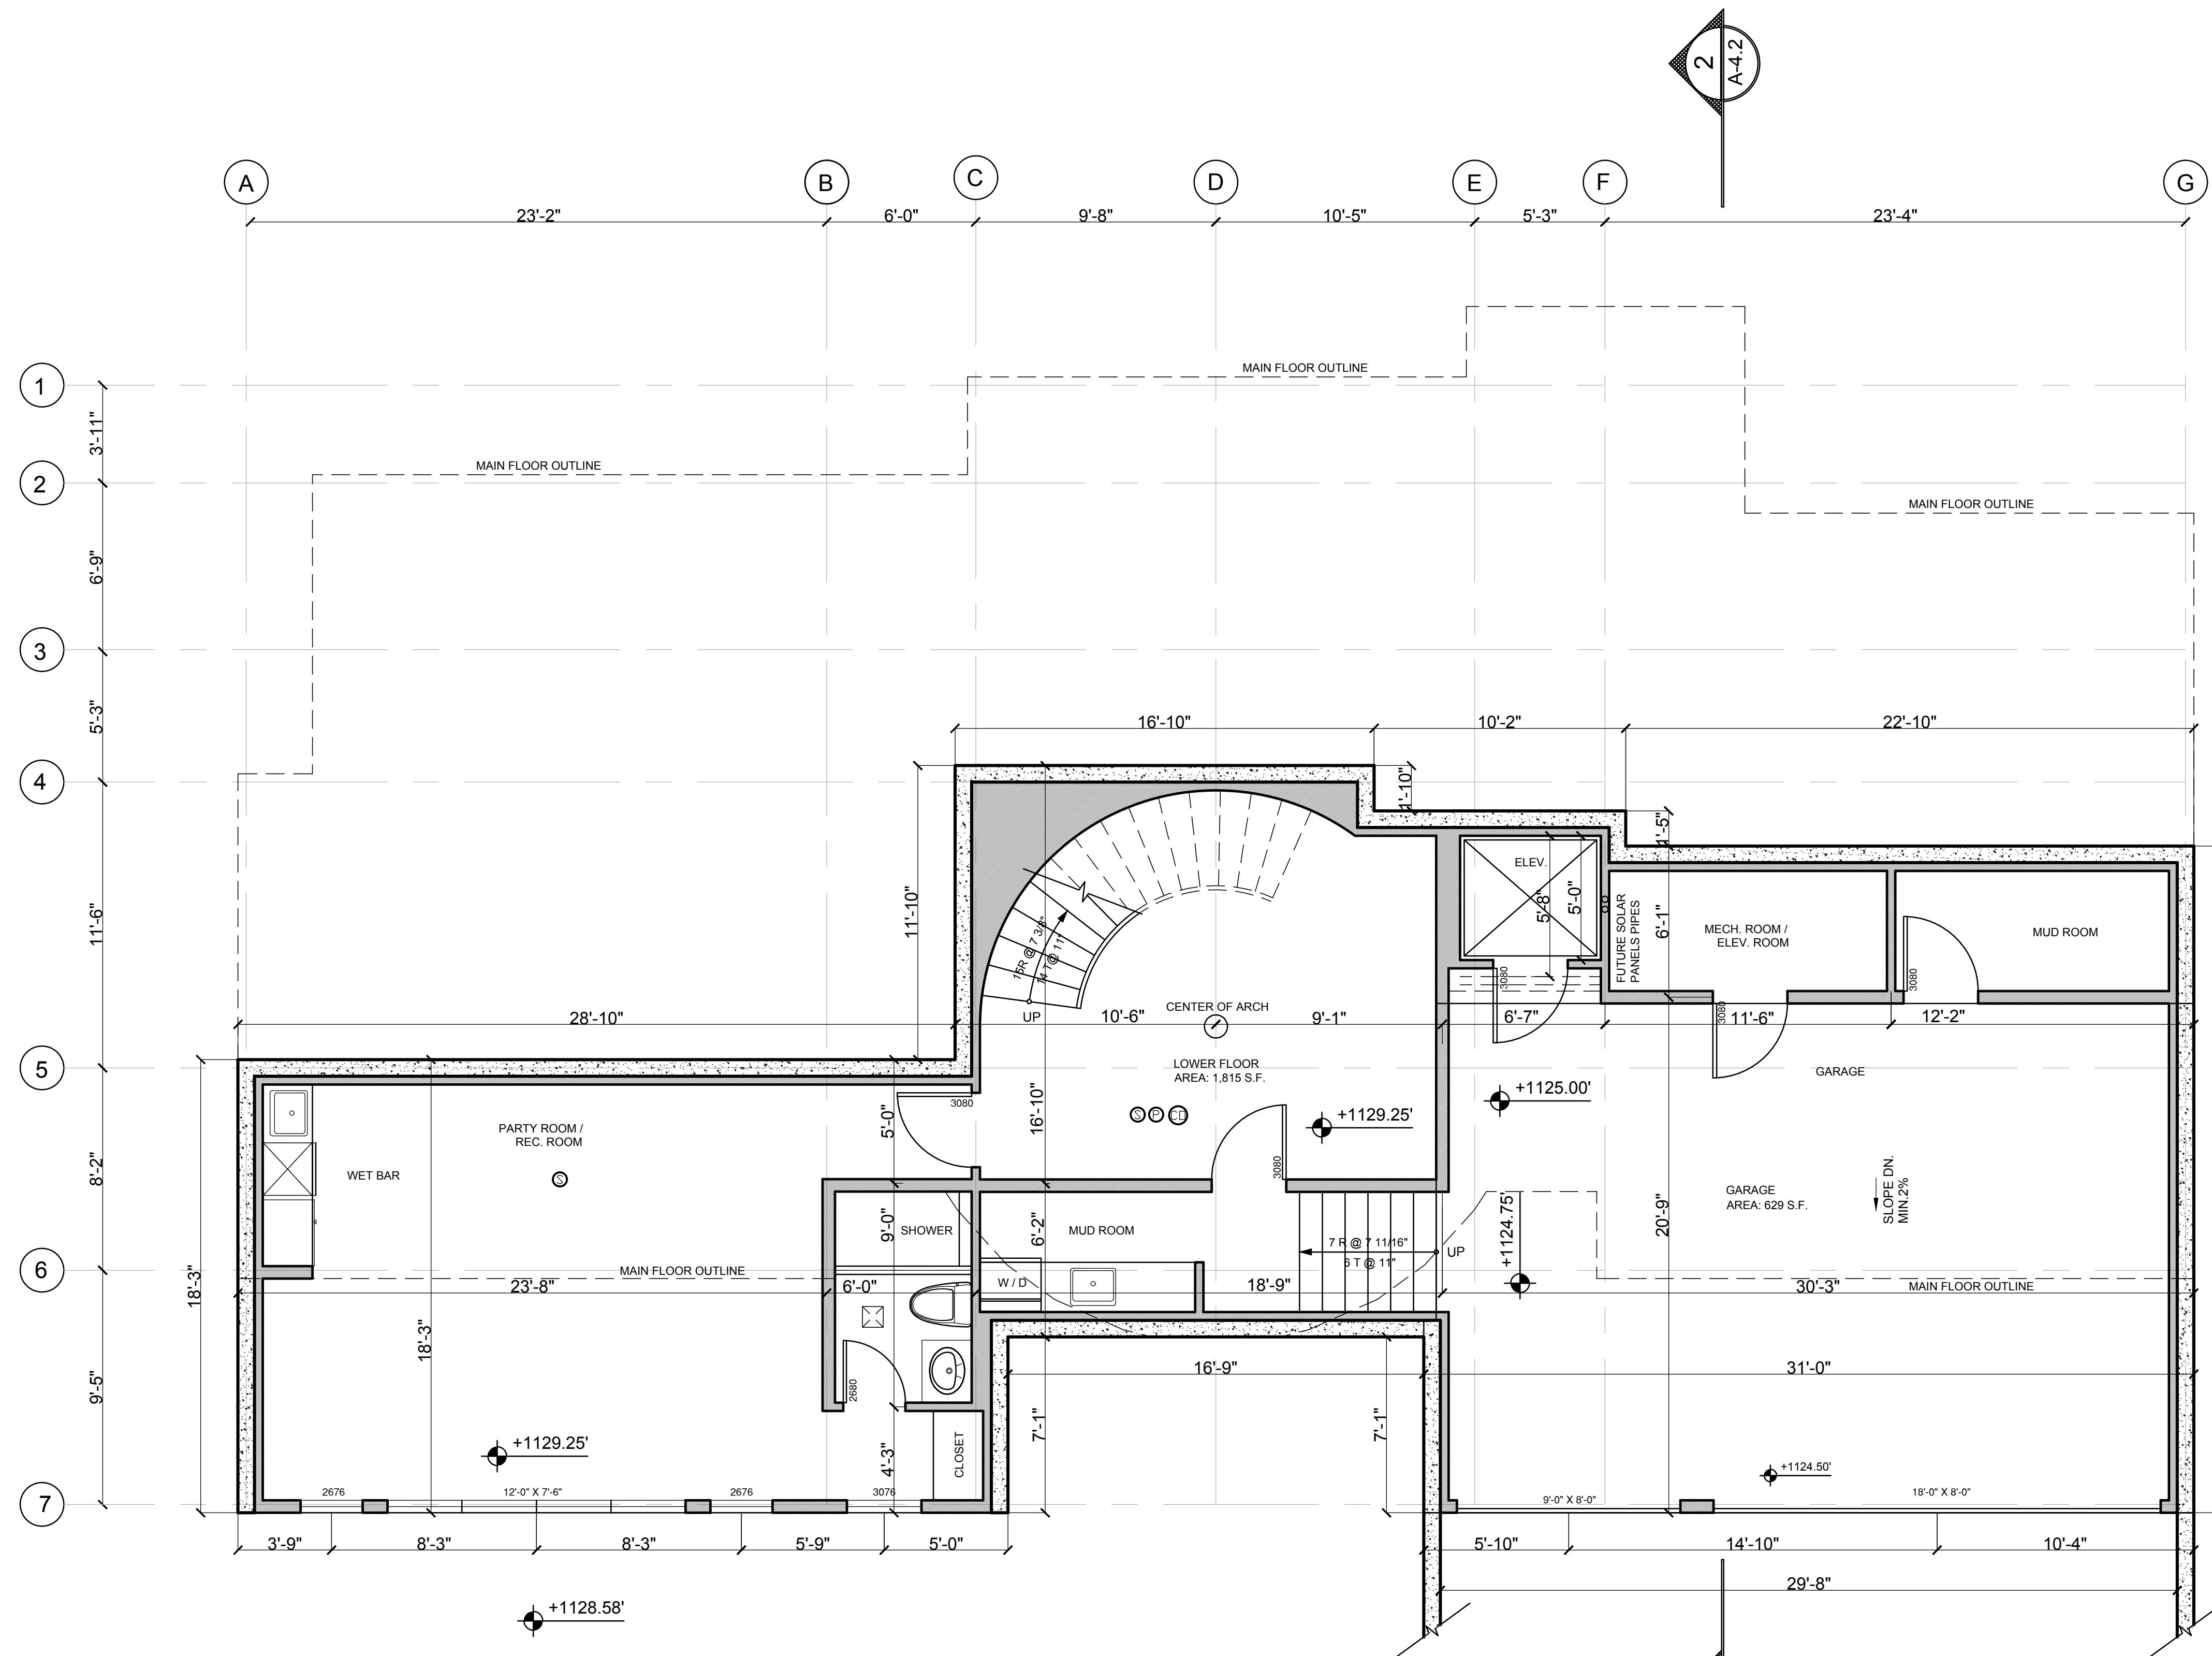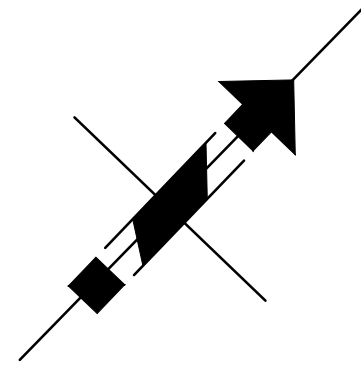

UPPER FLOOR PLAN
TOTAL AREA: 1,815 S.F. (629 S.F. GARAGE)

LEGEND:

- ⊙ SMOKE ALARM
- ⊙ PHOTO ELECTRIC ALARM
- ⊕ CO DETECTOR
- ⊠ EXHAUST FAN

NOTE:

BEDROOMS WINDOW EGRESS TO HAVE A MIN. UNOBSTRUCTED OPENING OF 3.77 S.F. WITH NO DIM LESS THAN 15"

DRAWN BY: A.R.S.	SCALE: 1/4" = 1'-0"	PROJECT: 558 CRAIGMOHR DRIVE
CAD FILE: 558 CRAIGMOHR III.DWG	DATE: FEB. 2019	TITLE: LOWER FLOOR PLAN

ARSA DESIGN INC. WWW.ARSADDESIGN.COM INFO@ARSADESIGN.COM TEL.: (604) - 716 - 0479
DRAWING NO. A-2.1

